



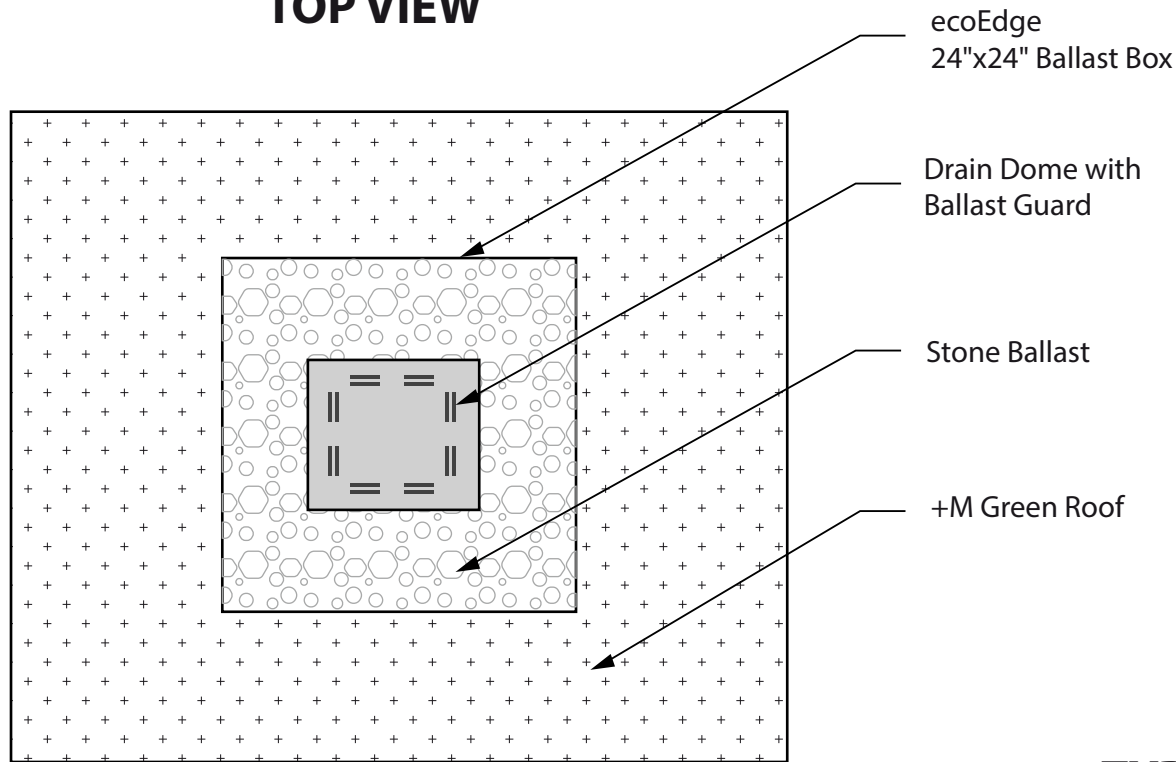


TOP VIEW

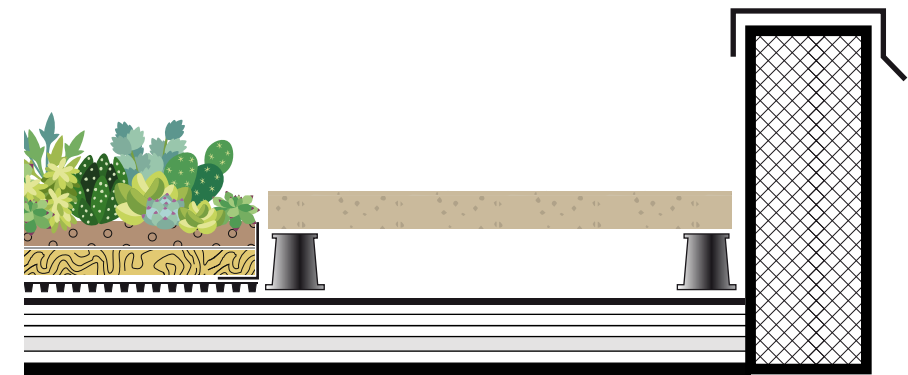

GREEN ROOF WITH PAVER DETAIL



TYPICAL DETAIL SIDE VIEW

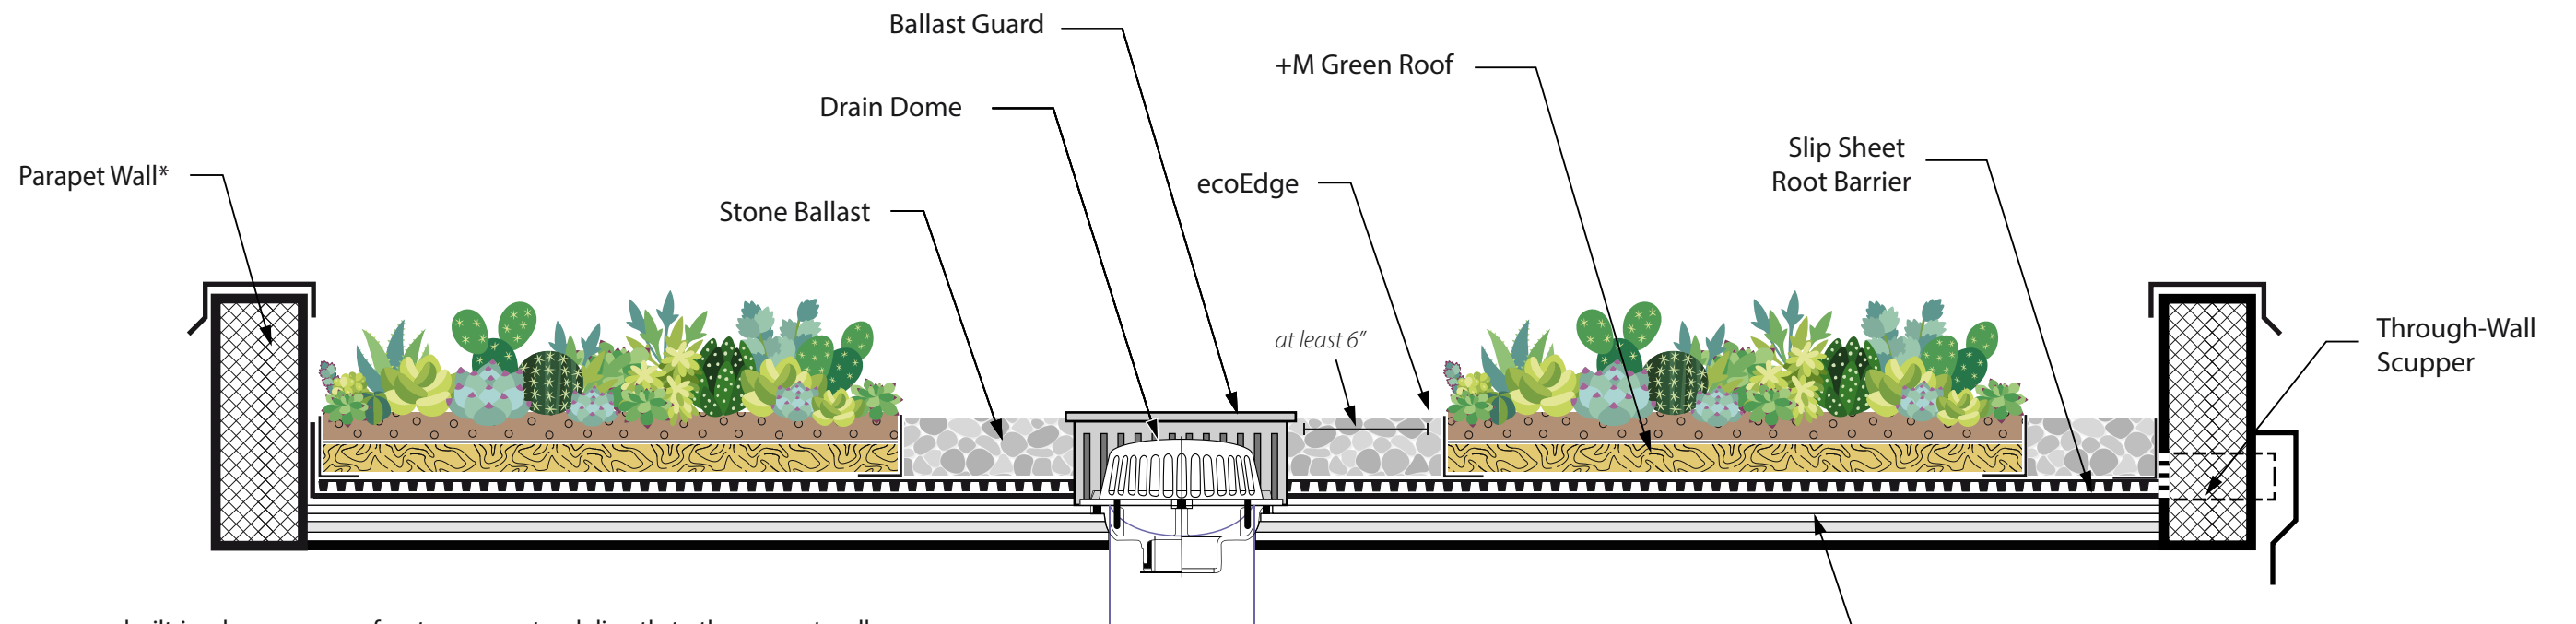

* In most cases, ecospaces built-in-place green roof system can extend directly to the parapet wall; or a stone ballast border can be used between the ecoEdge and the parapet wall.

Refer to Architectural Plans for Waterproofing